


XREF
STOCK

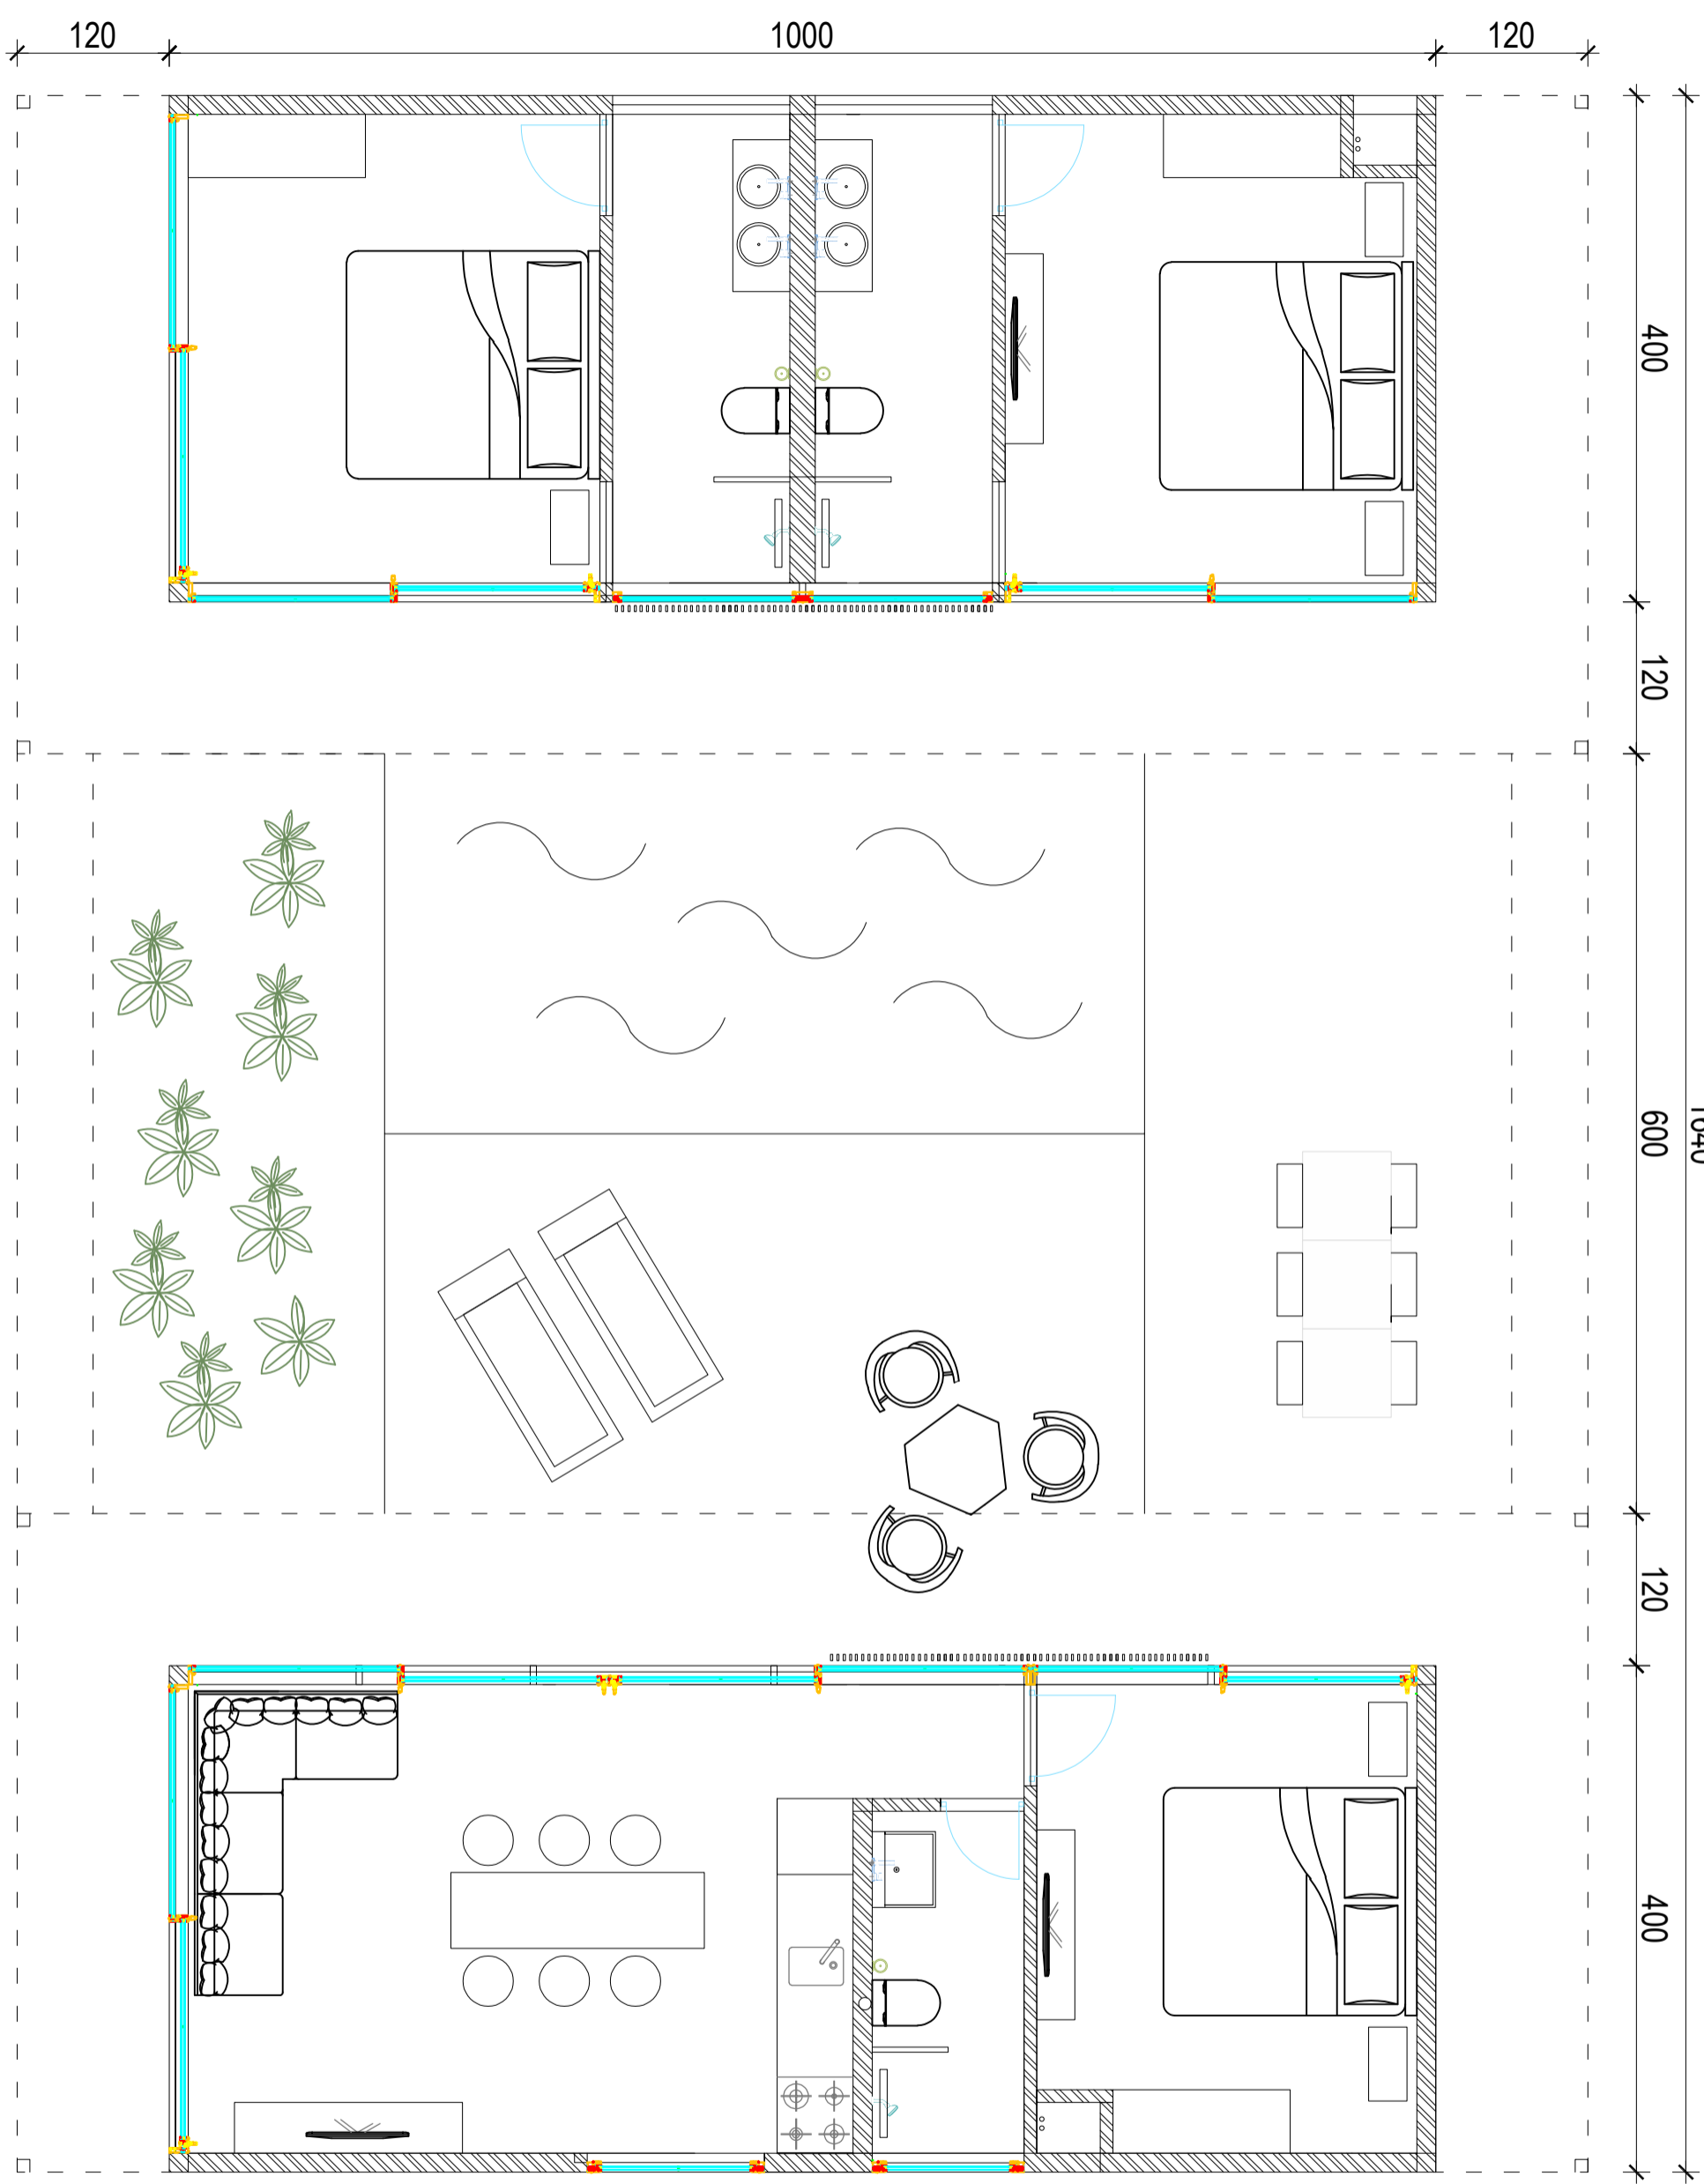

REV	NO	ADDRESS	SKN	DATE
MODULEFORM				
VOGUE				
A				
K				
E				
V				
B				
DRAWING APPROVED				
CONTRACTOR		PROJECT MANAGER	RESPONSIBLE	
DATE		PROJECT NUMBER	REV	
SCALE		DRAWING NUMBER	REV	

DATE