


# Layout

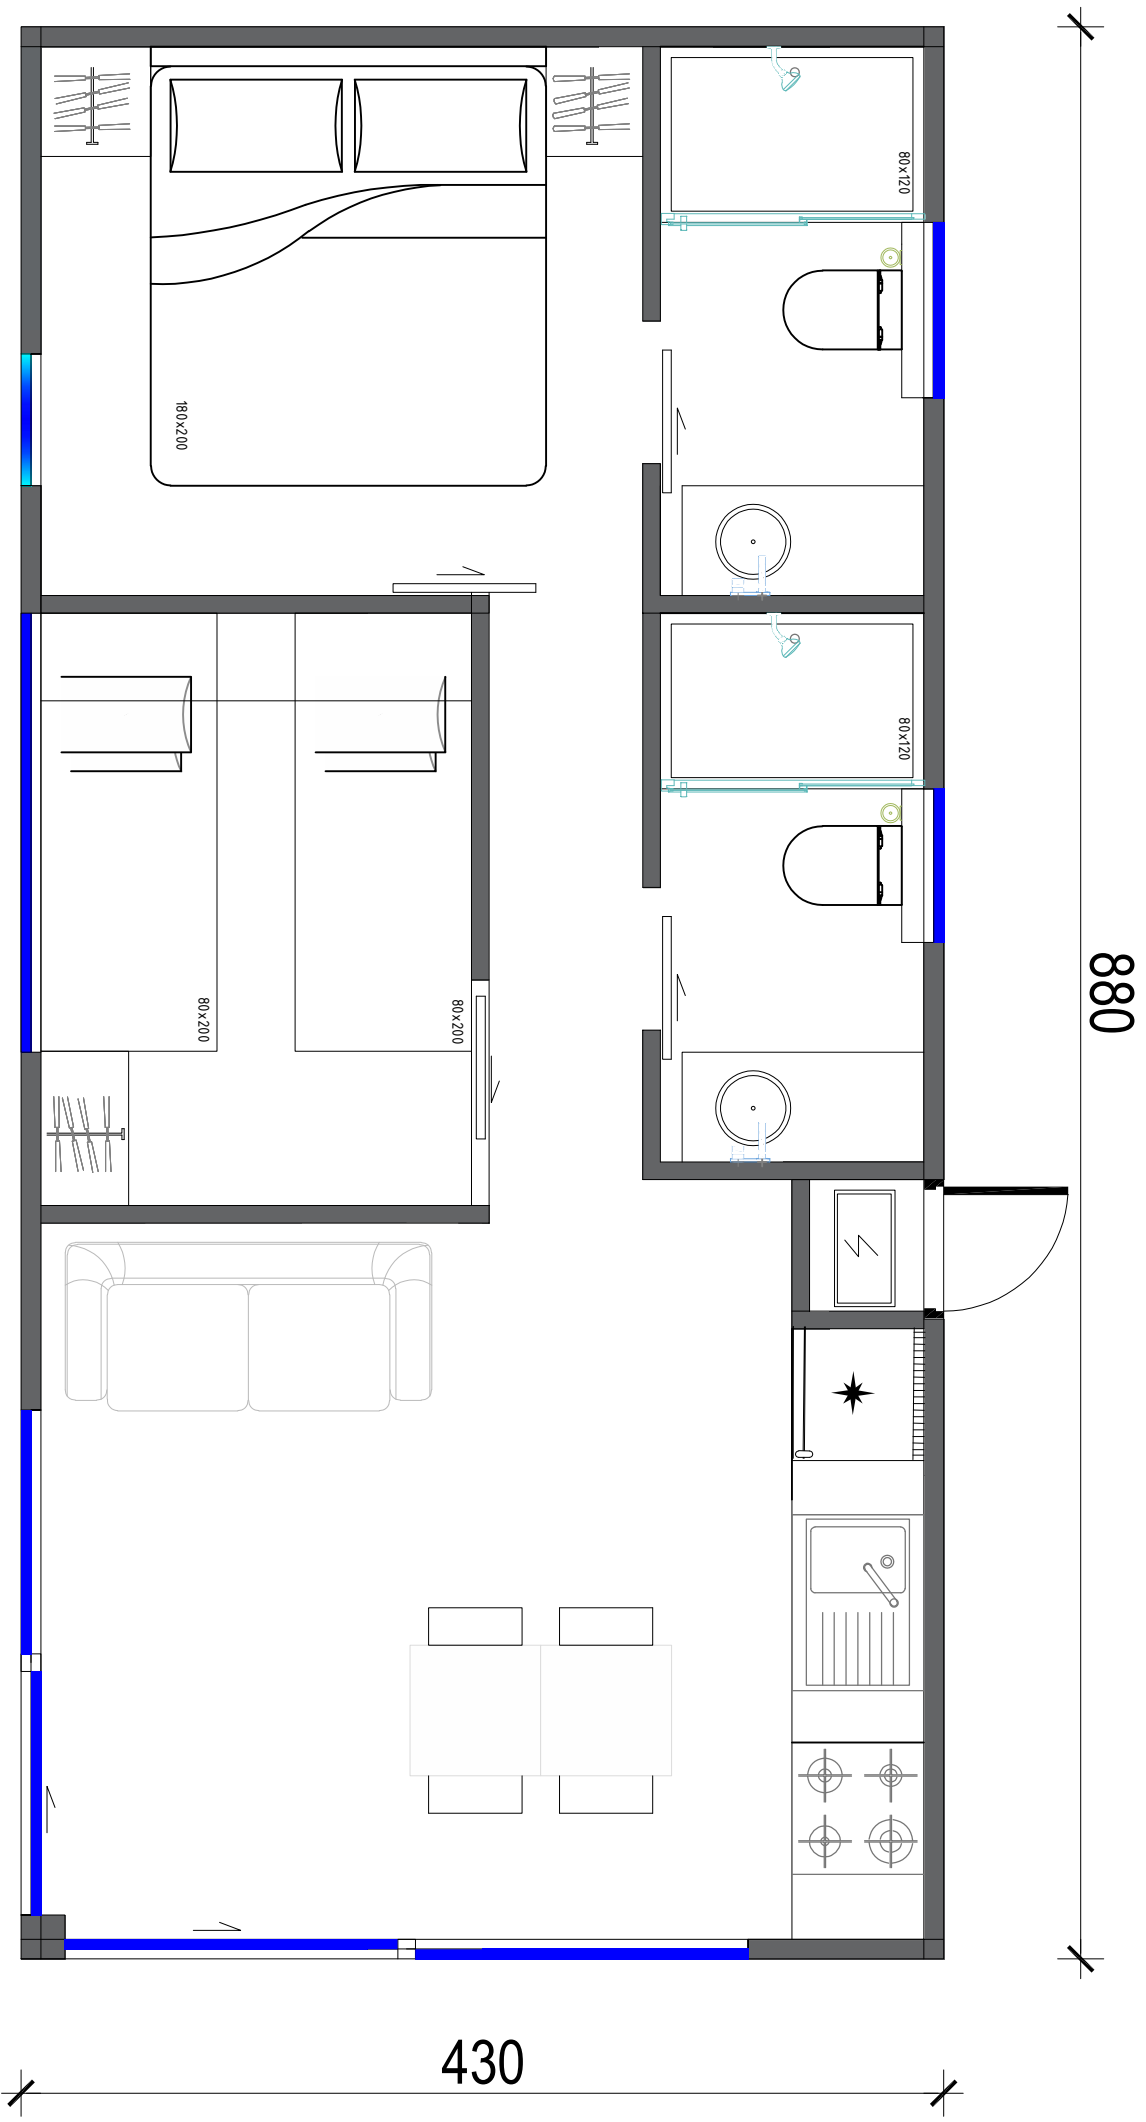

XREF  
STOCK

ADDRESS SKI DATE

**MODULEFORM**

MOBILE HOME

DRAWING APPROVED PROJECT PLAN DESIGN

CONTRACTOR	PROJECT MANAGER	RESPONSIBLE
SCALE	DRAWING NUMBER	REV

DATE