


Layout

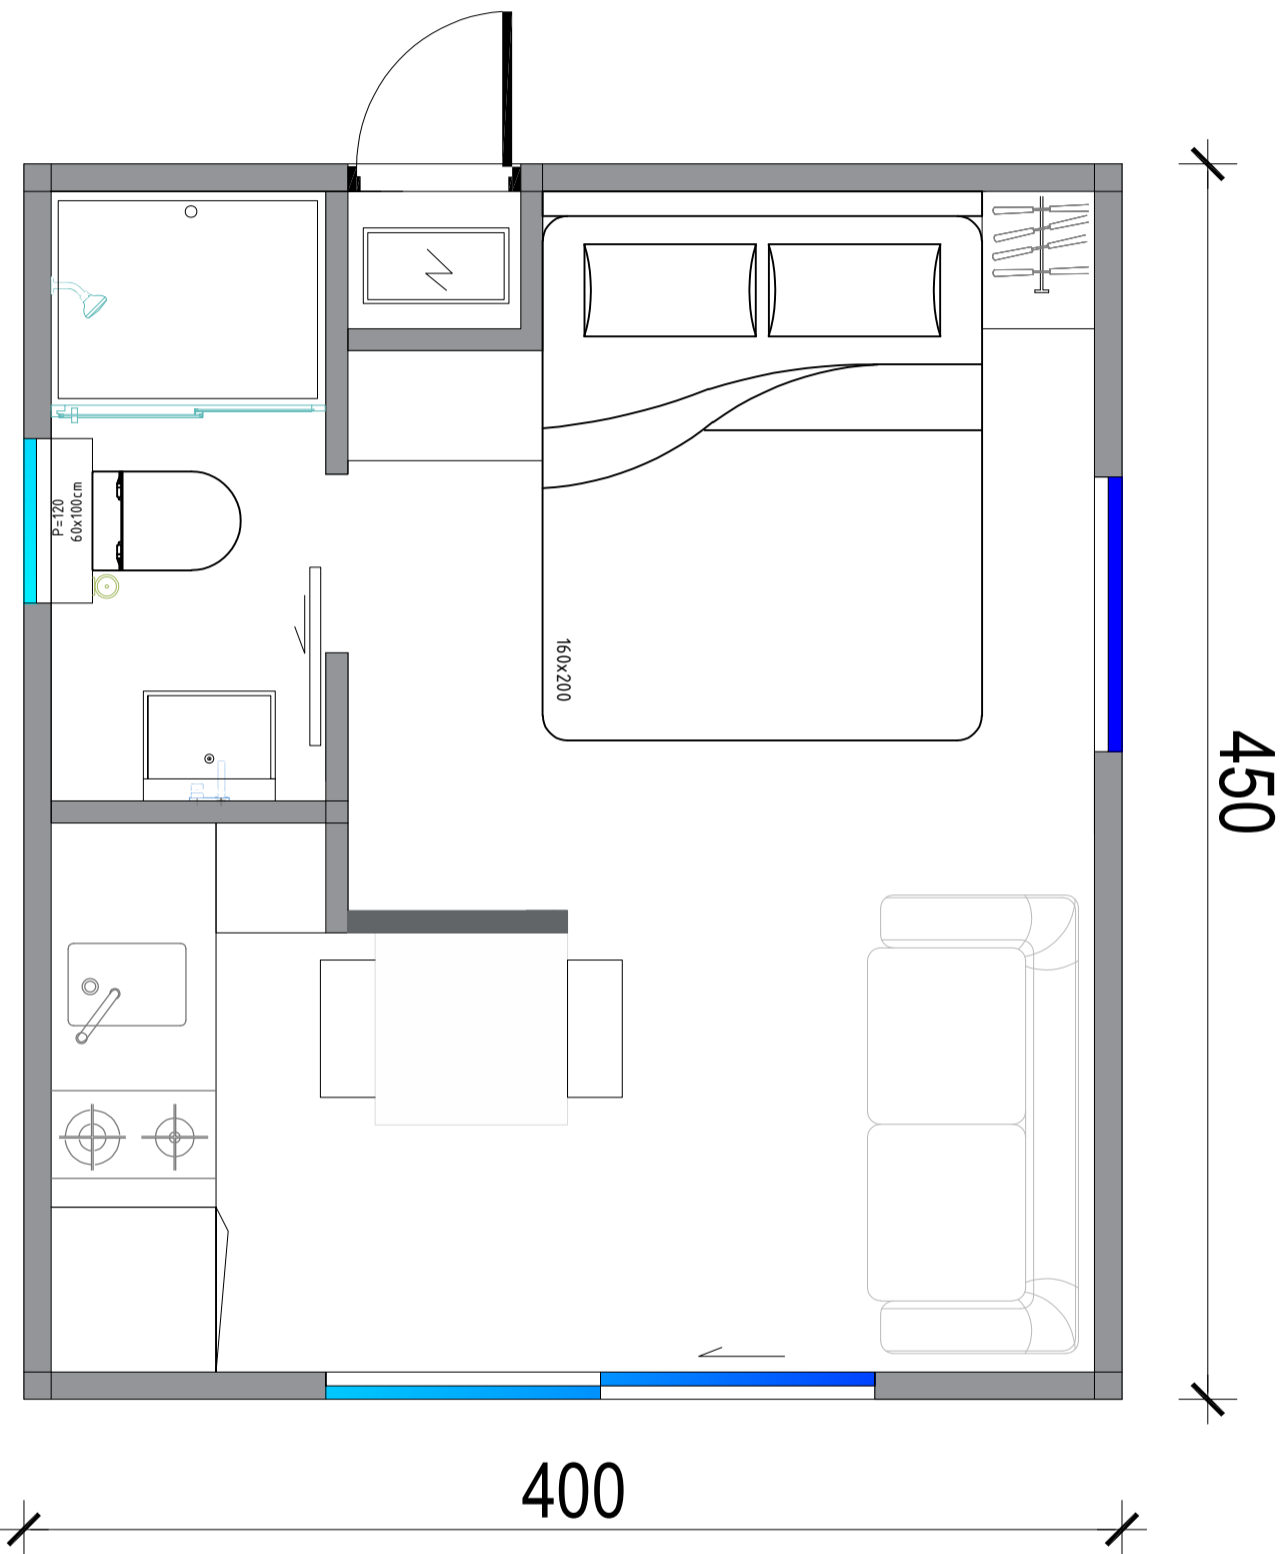

ADDRESS	SKN	DATE
MODULEFORM		
MOBILE HOME		
DRAWING APPROVED		
PROJECT PLAN SECTION		
CONTRACTOR	PROJECT MANAGER	RESPONSIBLE
PROJECT NUMBER		
SCALE	DRAWING NUMBER	REV

XREF
STOCK

DATE