


Layout

860

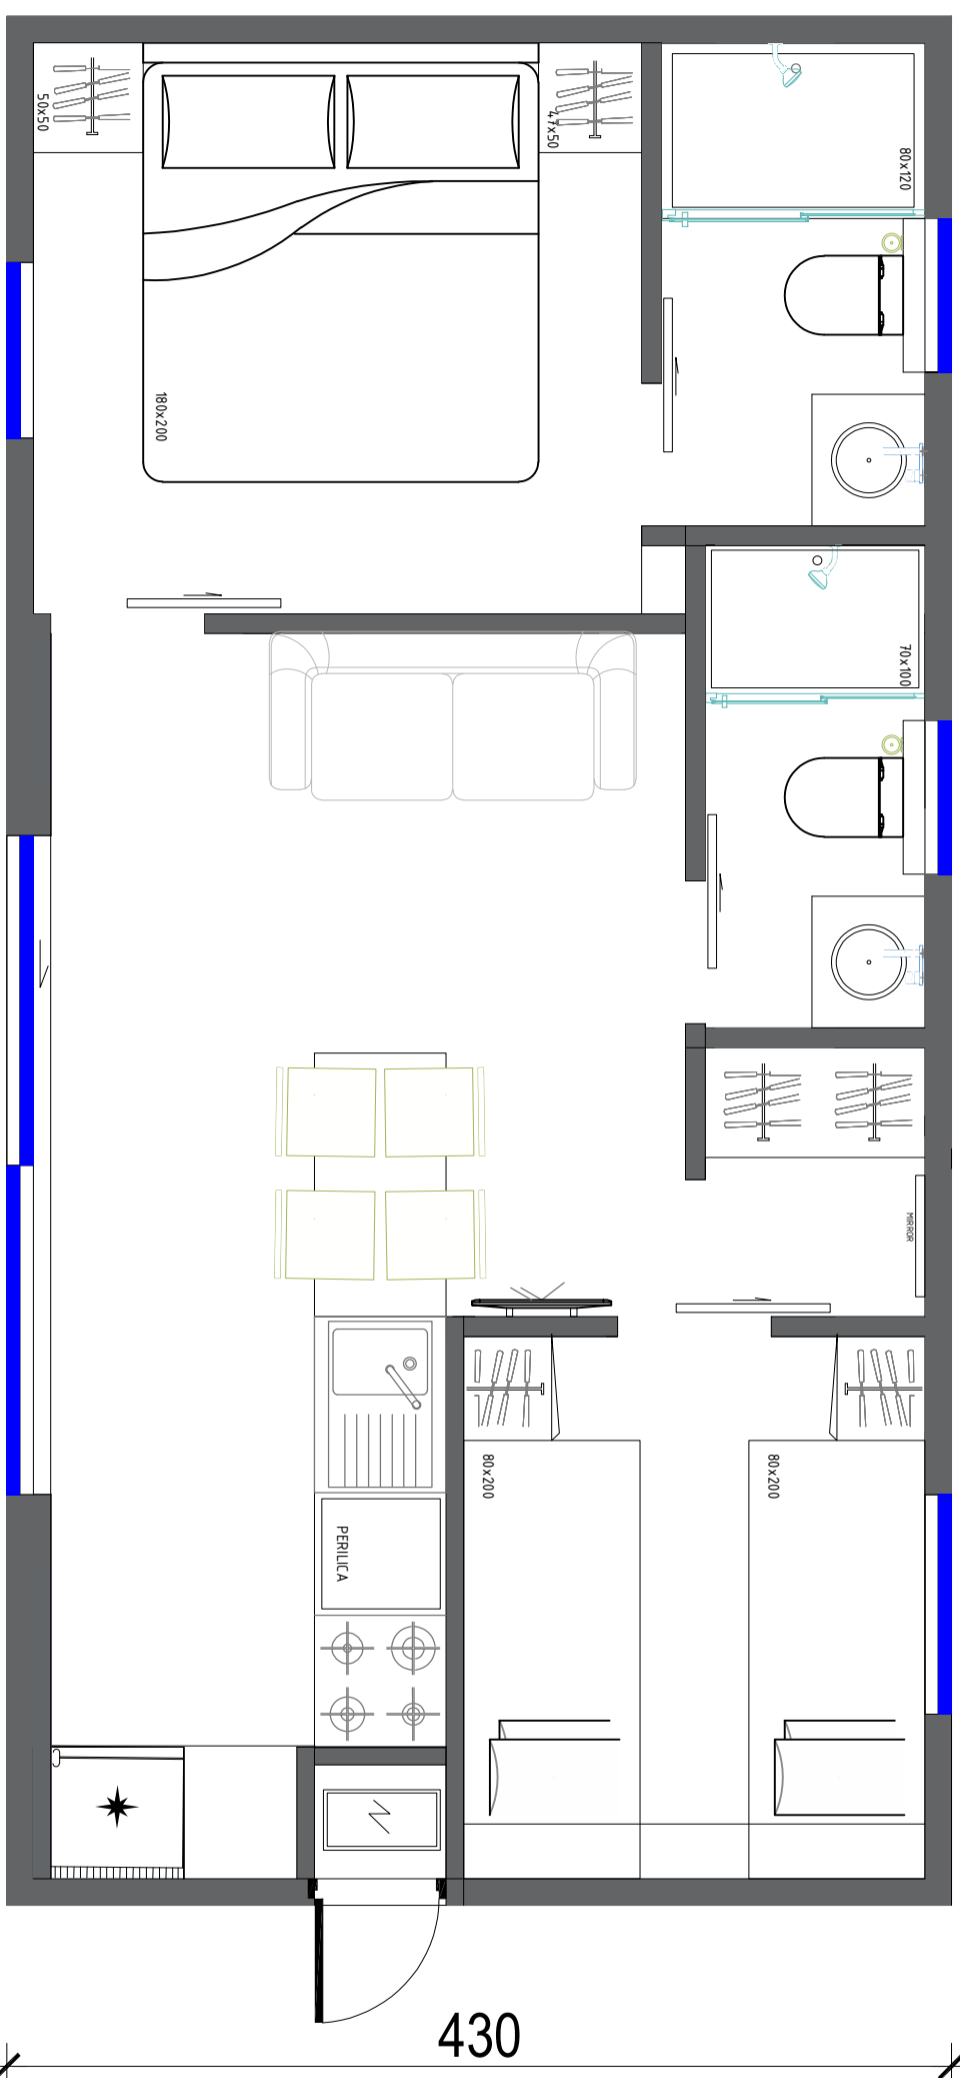

XREF
STOCK

ADDRESS SKI DATE

MODULEFORMA

MOBILE HOME

DRAWING APPROVED PROJECT PLAN DESIGN

| | | |
|------------|-----------------|-------------|
| CONTRACTOR | PROJECT MANAGER | RESPONSIBLE |
| SCALE | DRAWING NUMBER | REV |

DATE